


And Who Is Useless Now

Ondřej Holba

light plot

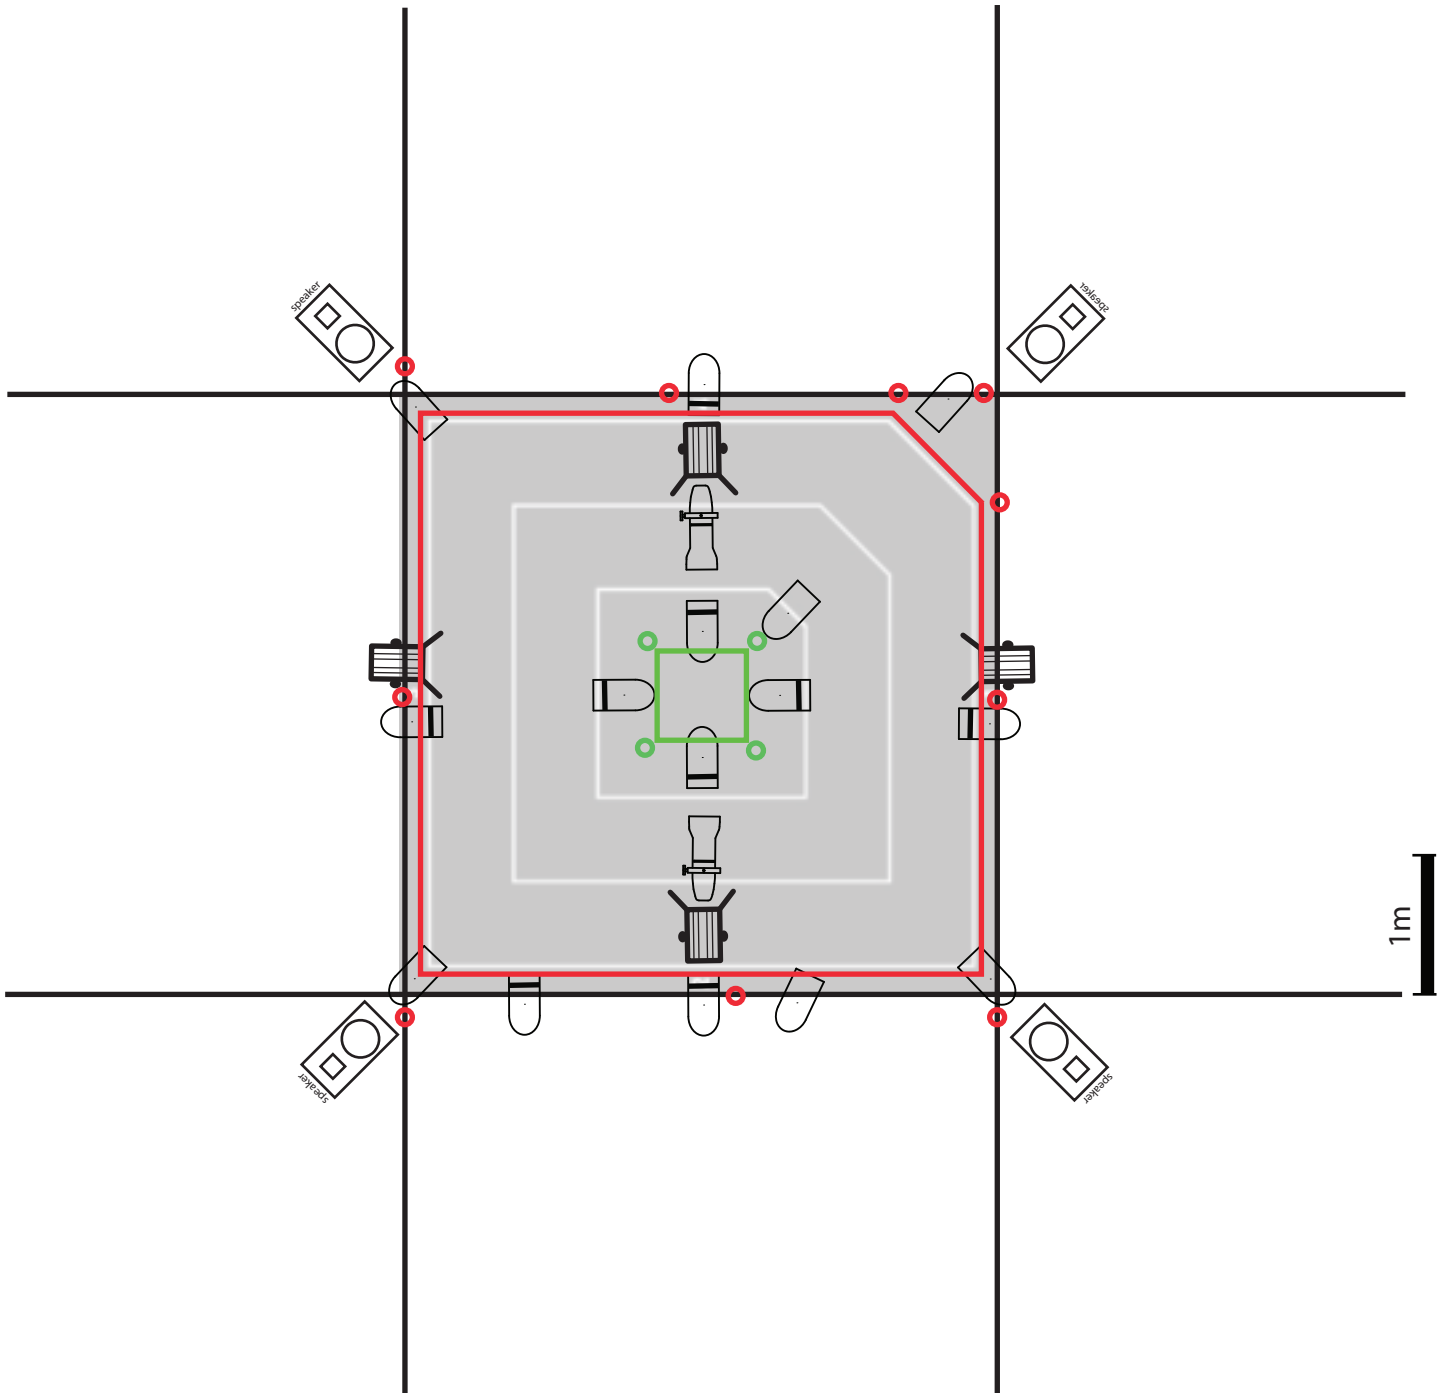

legend



PC 1000W 4x



PAR 64
CP61

6x



Aluminium LED light construction
4x4 meters, 10 kg, 3,8 m above the floor



Wooden LED light construction
0,5x0,5 meters, 3 kg, 3,8 m above the floor



Suspension points



ETC S4 36°
750 W 2x



PAR 64
CP62

9x

MARTIN HAMOUZ
hamouz.m@gmail.com
+420 733 364 922